


OREGON TRAIL HISTORIC RESERVE MASTER PLAN

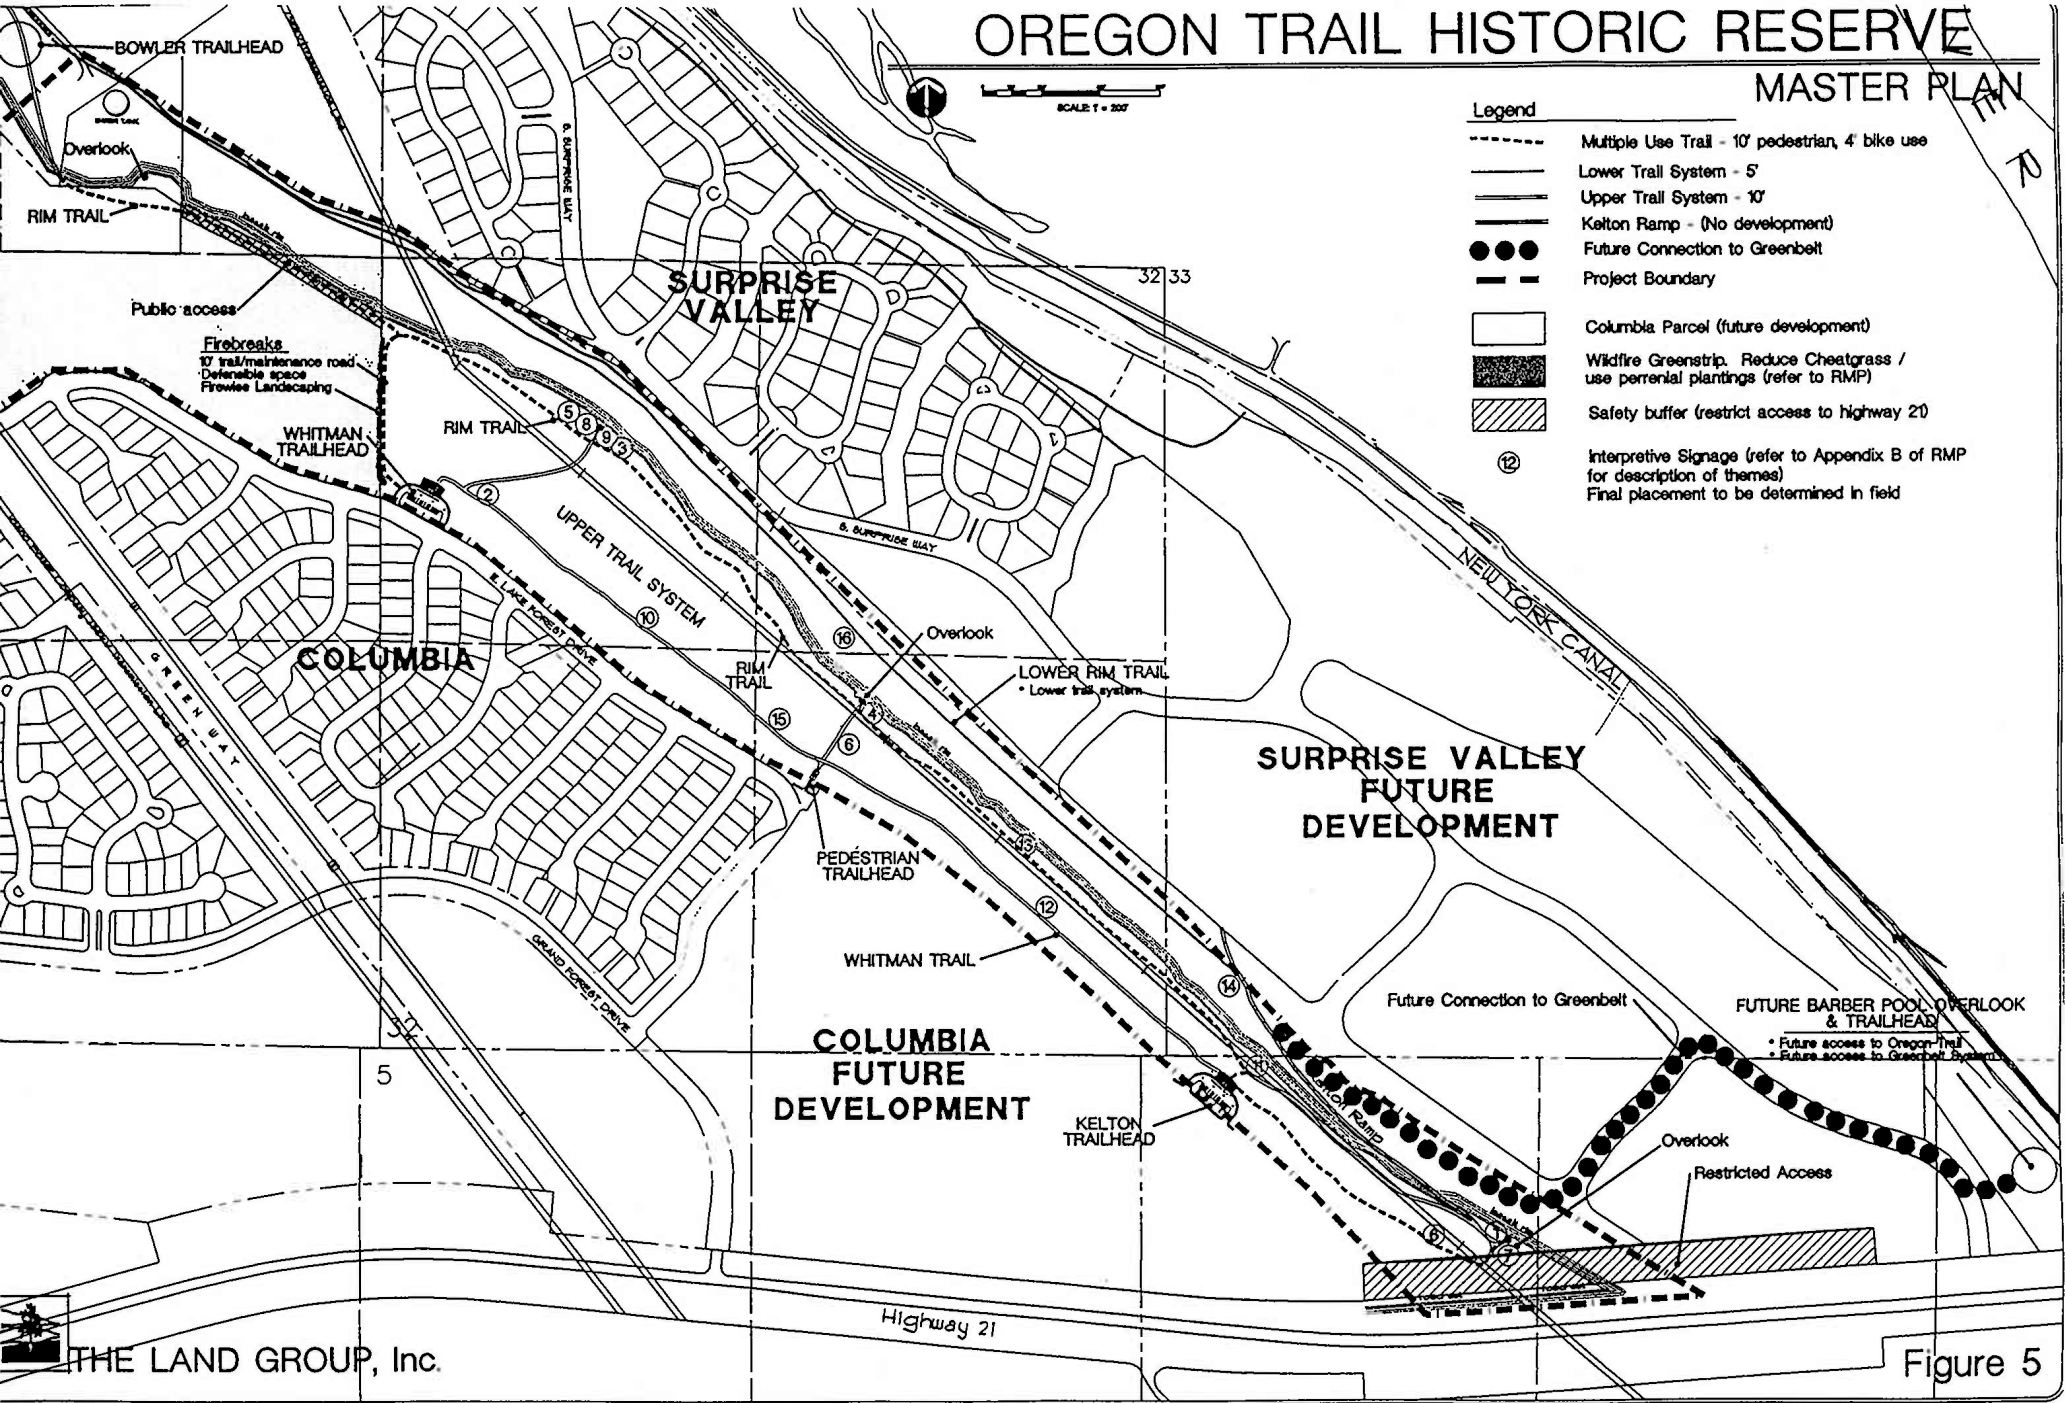

Legend

- Multiple Use Trail - 10' pedestrian, 4' bike use
- Lower Trail System - 5'
- Upper Trail System - 10'
- Kelton Ramp - (No development)
- Future Connection to Greenbelt
- Project Boundary
- Columbia Parcel (future development)
- Wildfire Greenstrip. Reduce Cheatgrass / use perennial plantings (refer to RMP)
- Safety buffer (restrict access to highway 21)
- Interpretive Signage (refer to Appendix B of RMP for description of themes)
Final placement to be determined in field